


Selected **Works**
Déborah **Tsogbe**

/Zuciya/

home as hearth


Partnered work in designing modular, adaptable construction methods for displaced communities in north east Nigeria.







Deborah is responsible for concept design, 3d model, construction diagram, sections, elevations and perspectives. Done with Rhino and Adobe Illustrator.

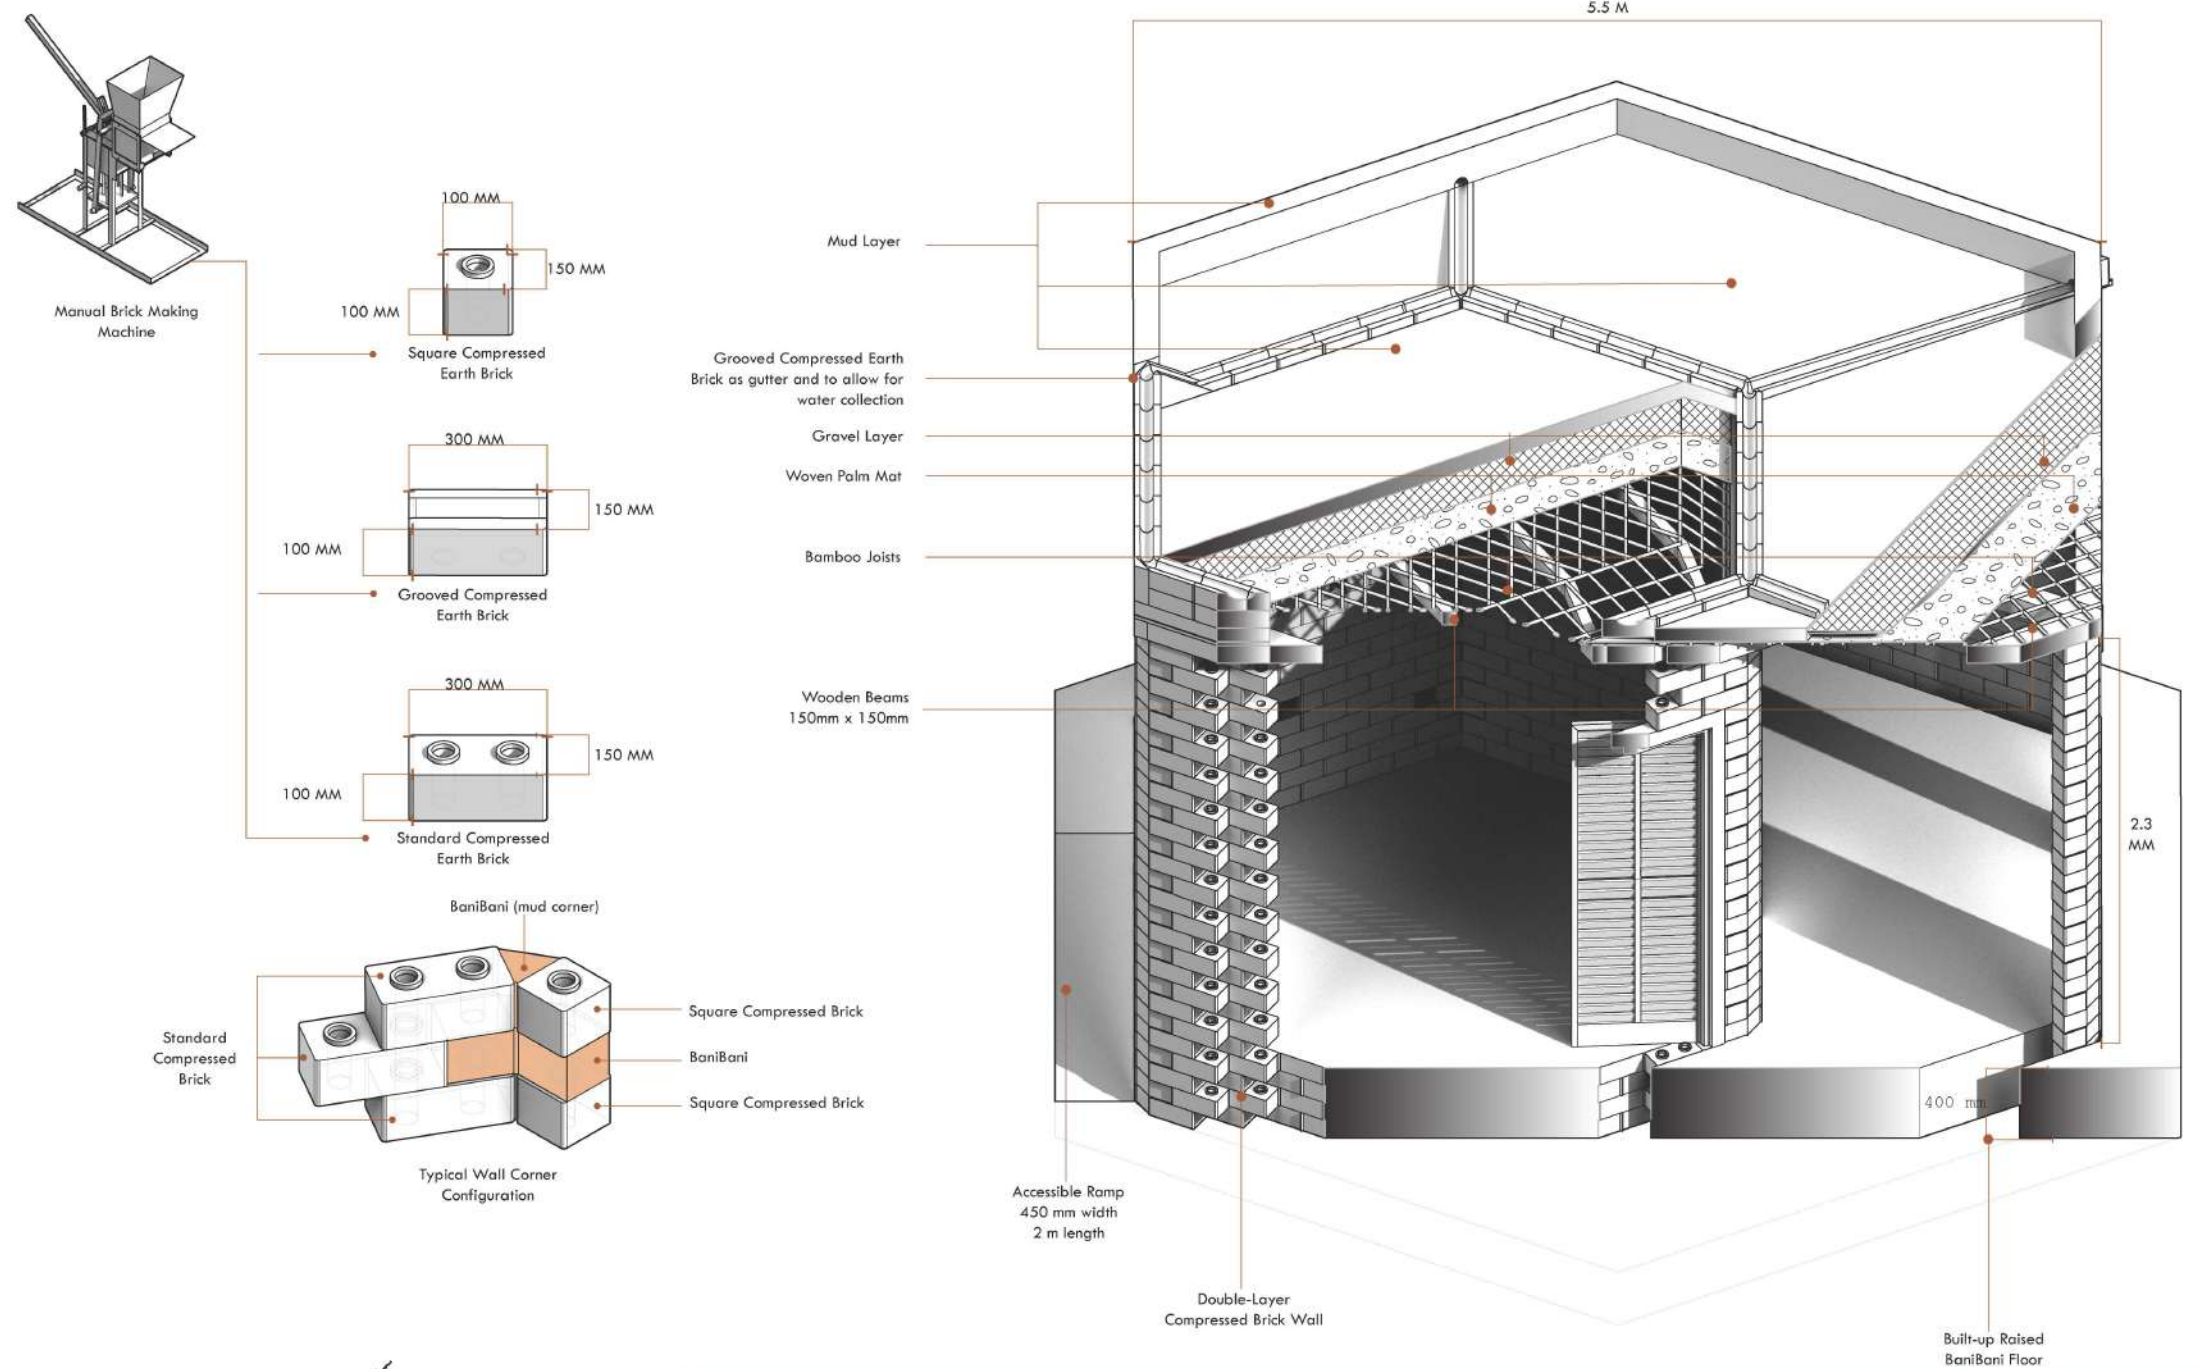

Typical /Zuciya/ Module - Construction


The Zuciya module is comprised of materials that can be found easily in North Eastern Nigeria - Bani Bani (mud) used for the angled corners, compressed interlocking earth blocks using a QMR2-40 Manual Block making machine. The blocks can then be reinforced using a mortar mixture. For the roof, traditional construction has been adapted, resulting in layers of wooden beams for structure, Bamboo joists, woven palm mat, gravel and a final layer of bani bani (mud). This is a low cost, accessible method of construction suitable for the savanna ecosystem of the area.

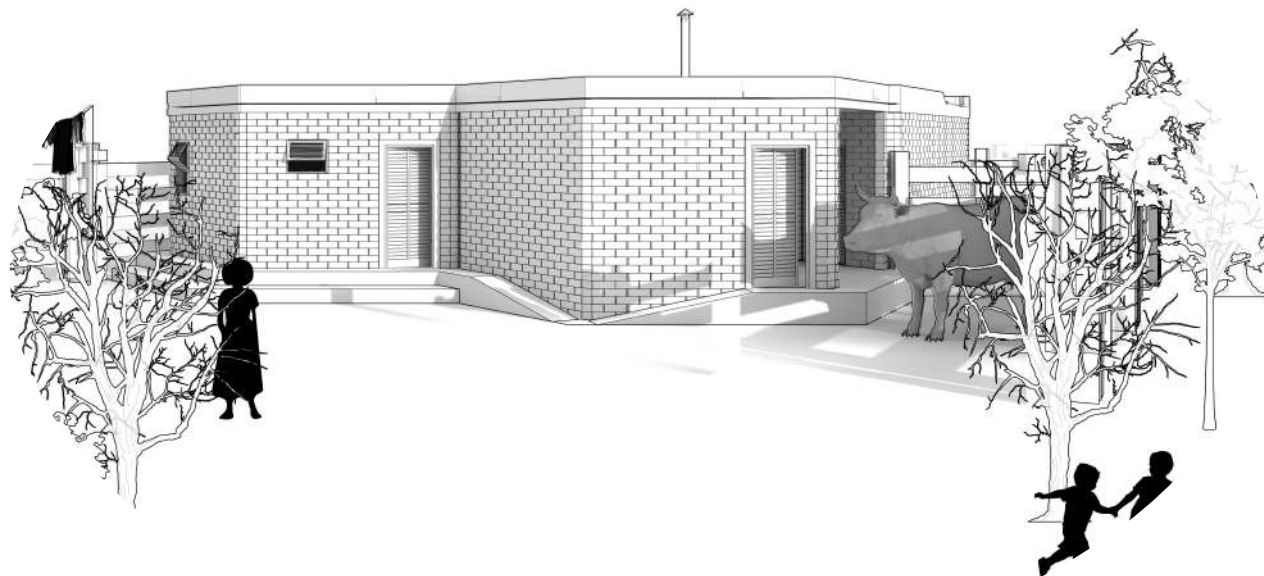

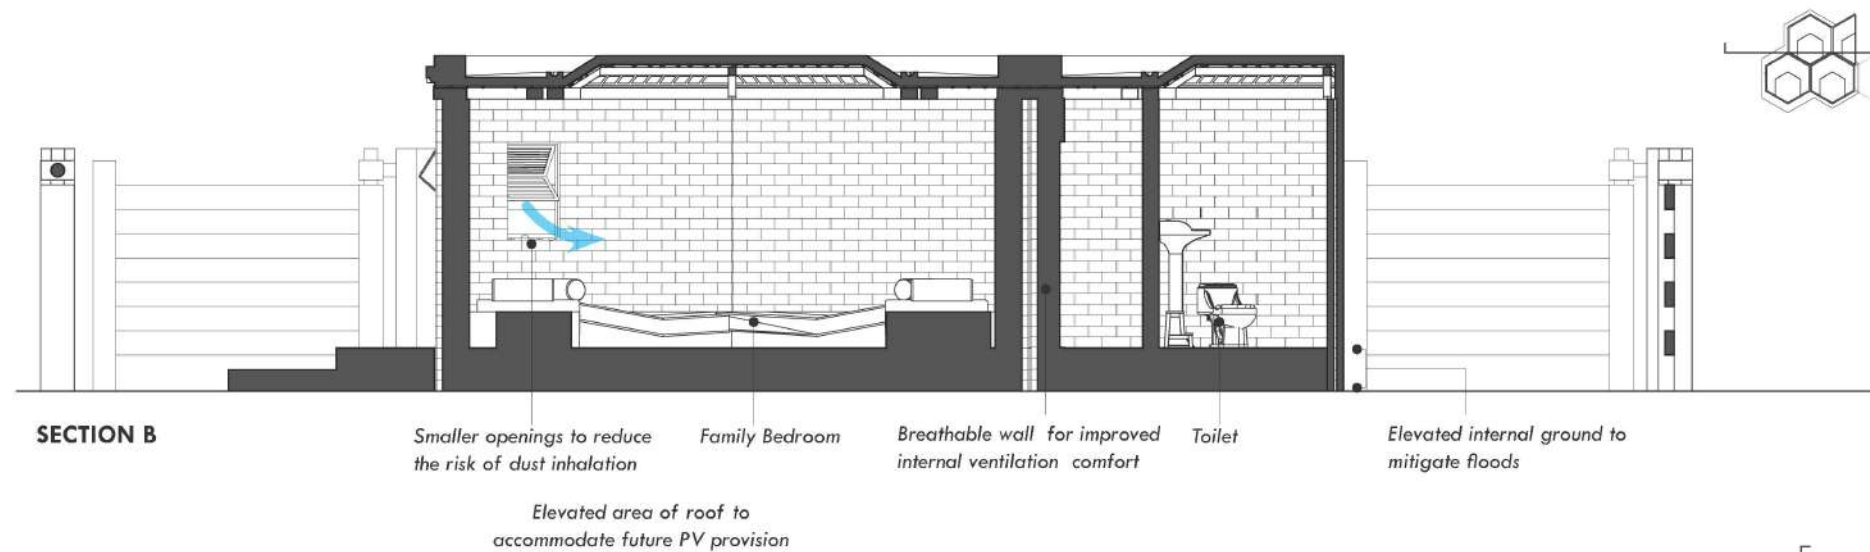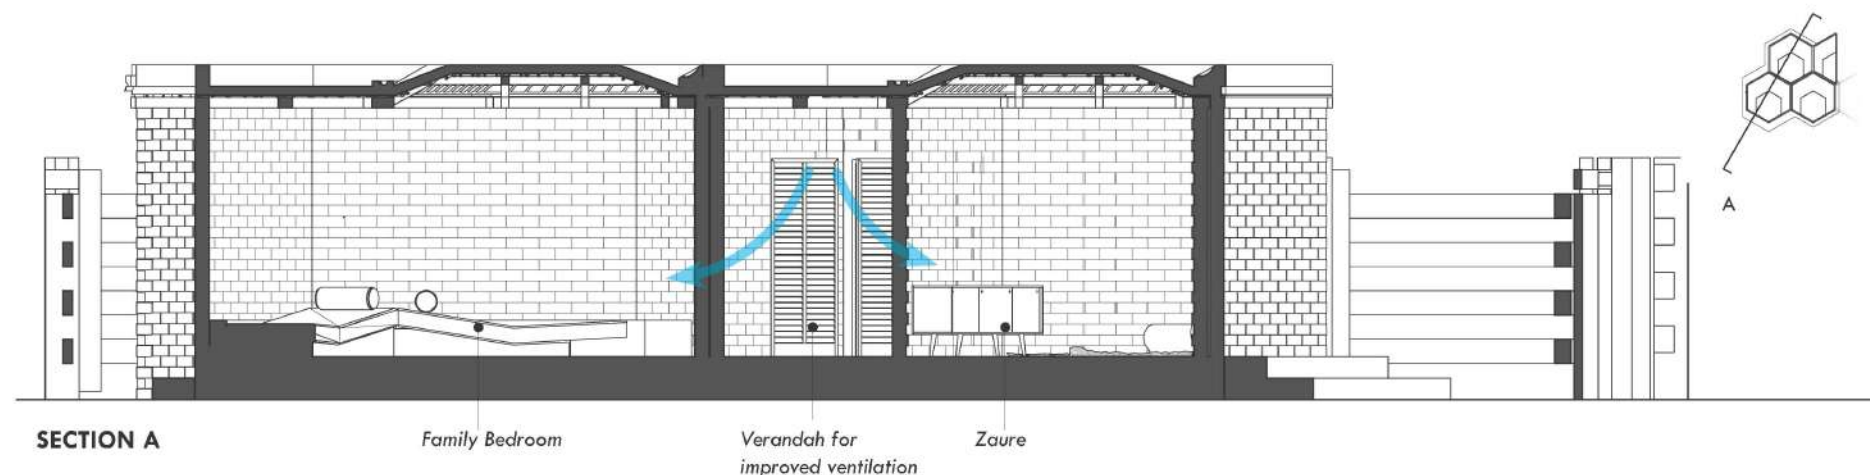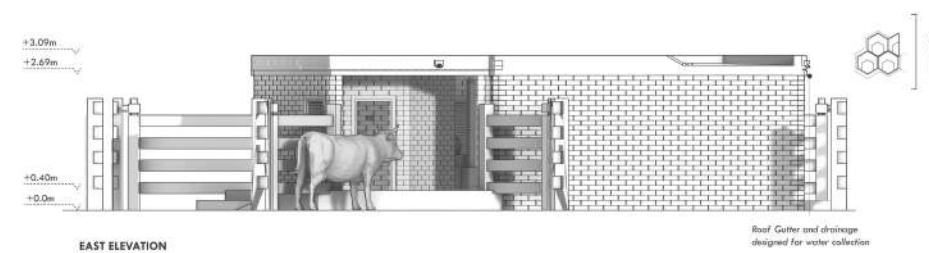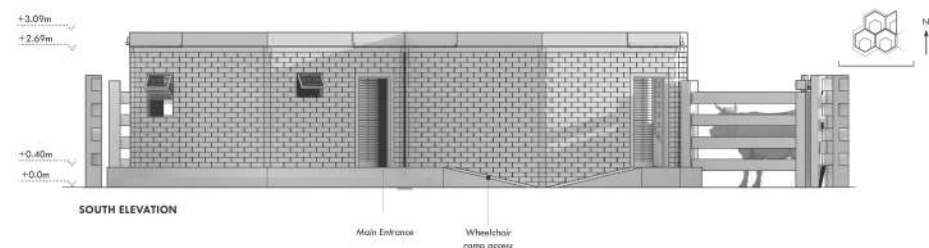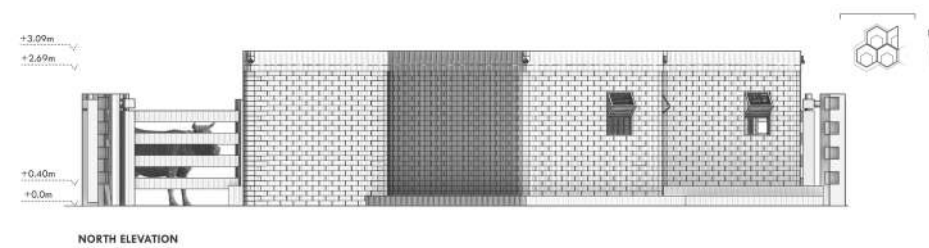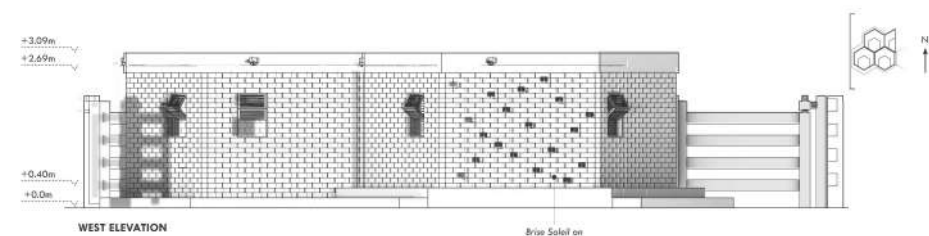


furniture design


Part of contract work with Seviva. Delivered 3d model, rendering, and shop drawing for custom table fabrication. For commercial client in Los Angeles. Modelled with Rhino 3D, drawn with Revit.

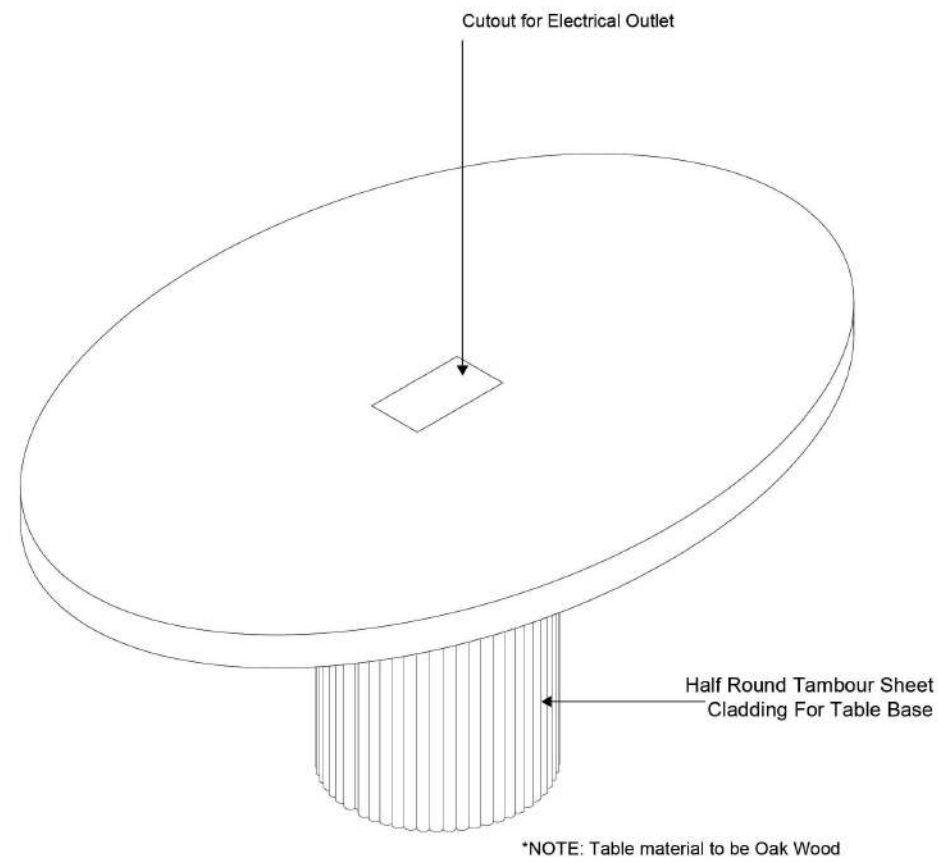


④ Conference Table 3D View
3/4" = 1'-0"

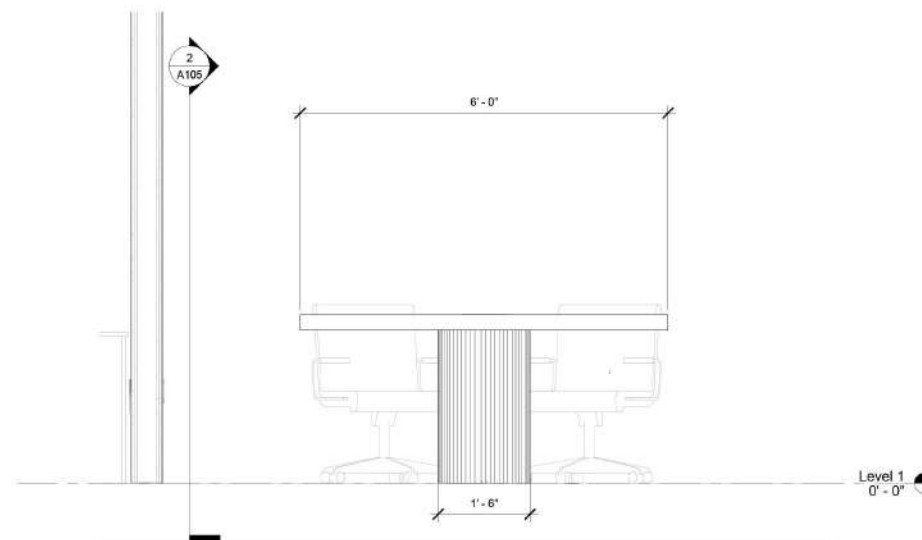


③ Conference Table Front View
3/4" = 1'-0"

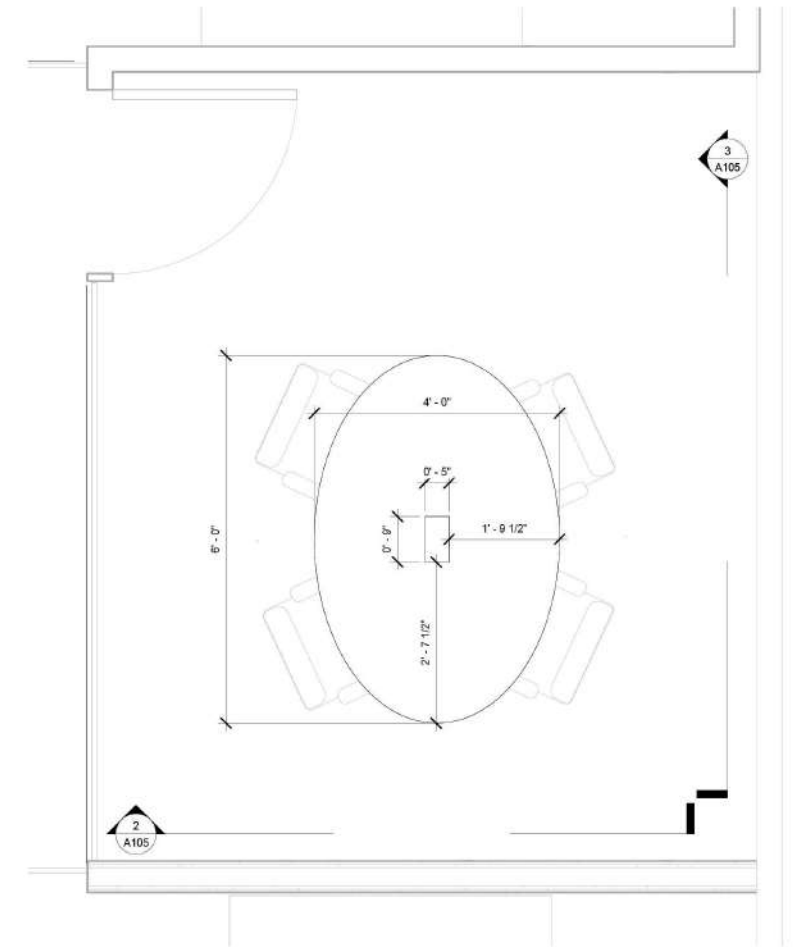

① Conference Table
3/4" = 1'-0"

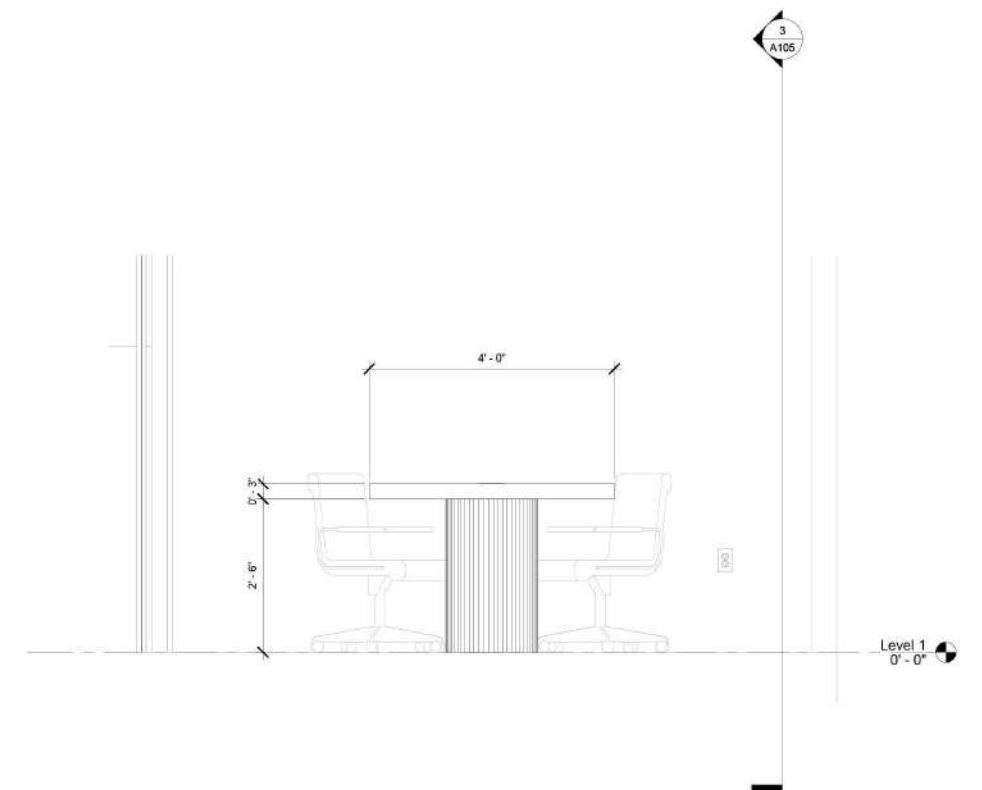


② Conference Table Side View
3/4" = 1'-0"

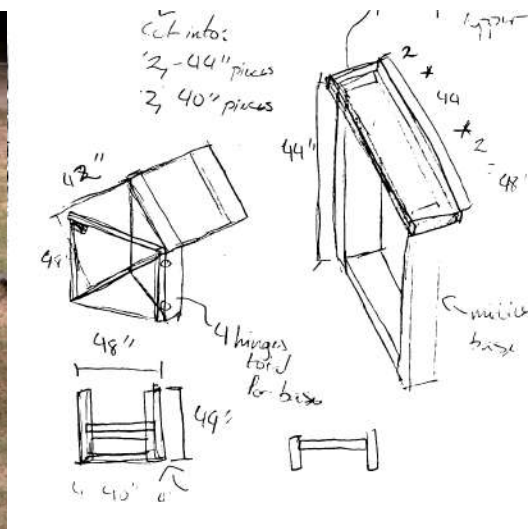


Initial Sketch


Private work. Designed, modelled and fabricated large custom worktable. For use in Los Angeles. Modelled with Rhino 3D, drawn with AutoCAD.

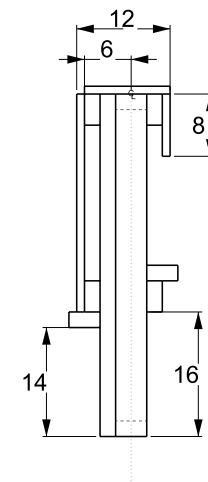

② SIDE VIEW, FOLDED
1/2" = 1'0"

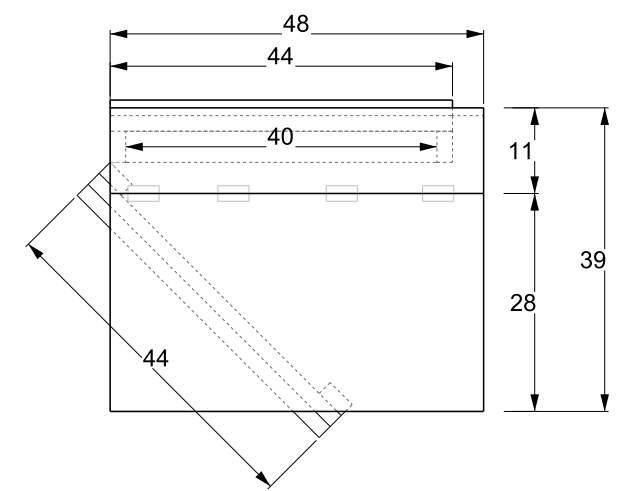


① TOP VIEW, UNFOLDED
1/2" = 1'0"

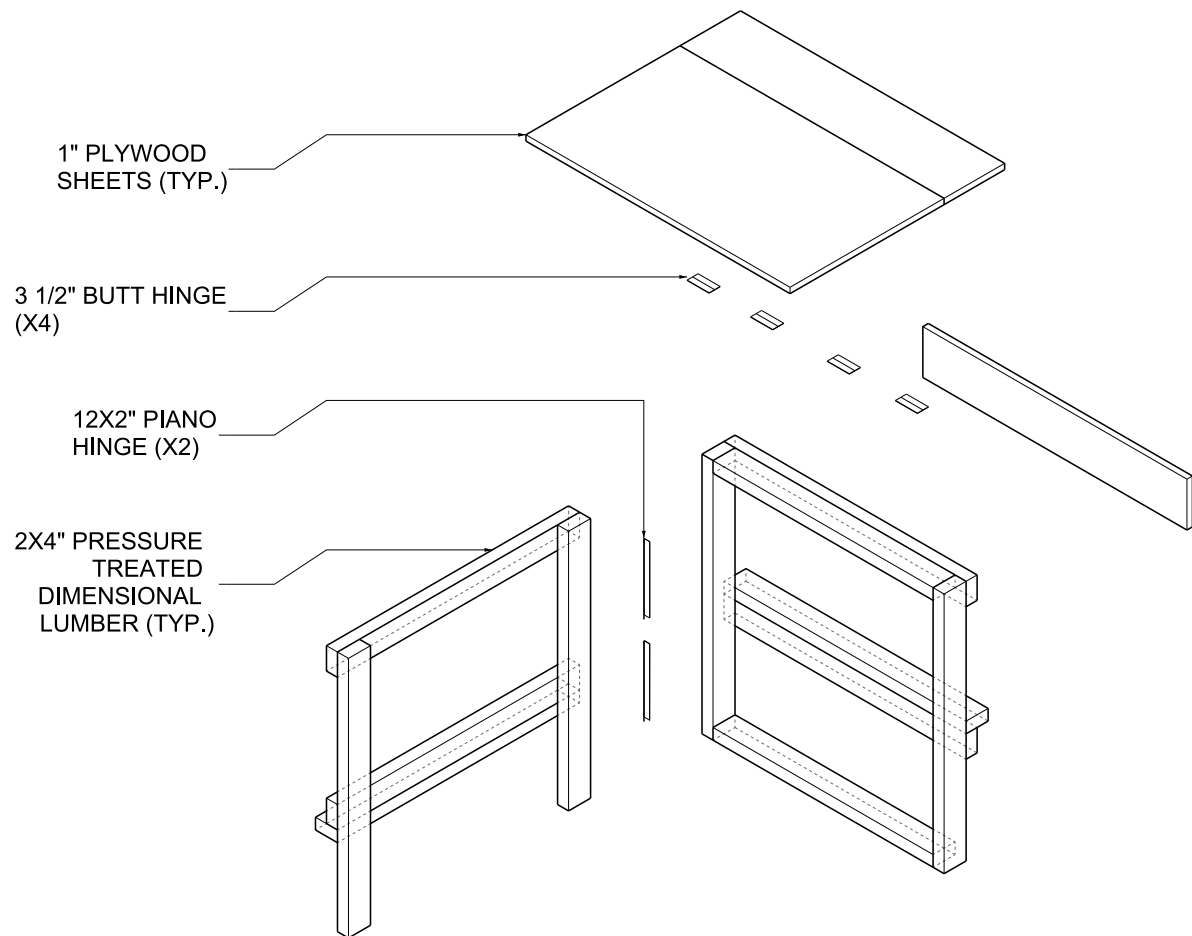


③ ASSEMBLY
1/2" = 1'0"


interior
elevations

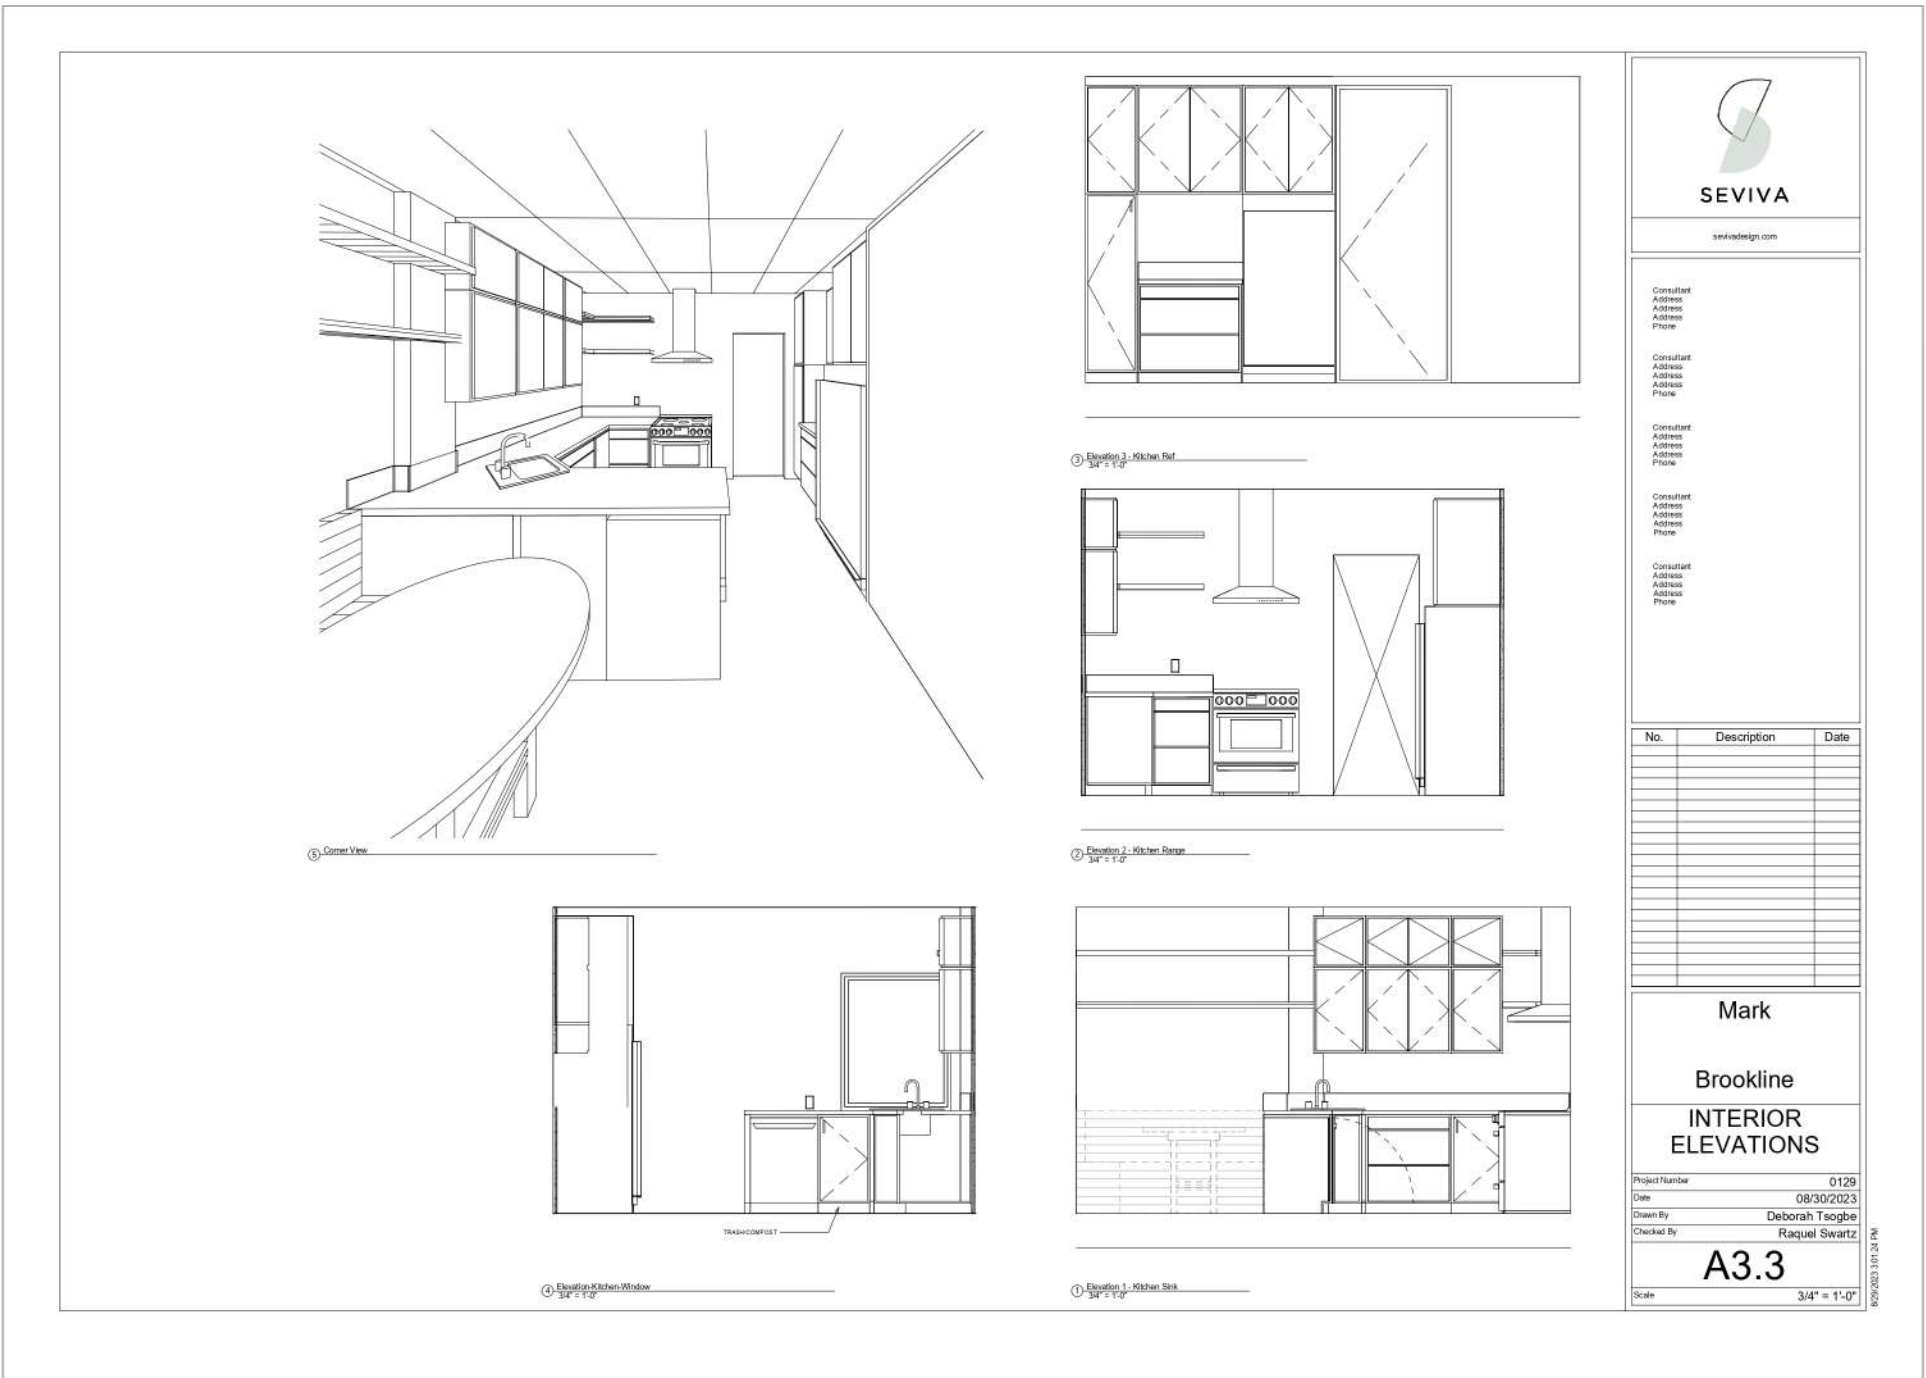

Grief House

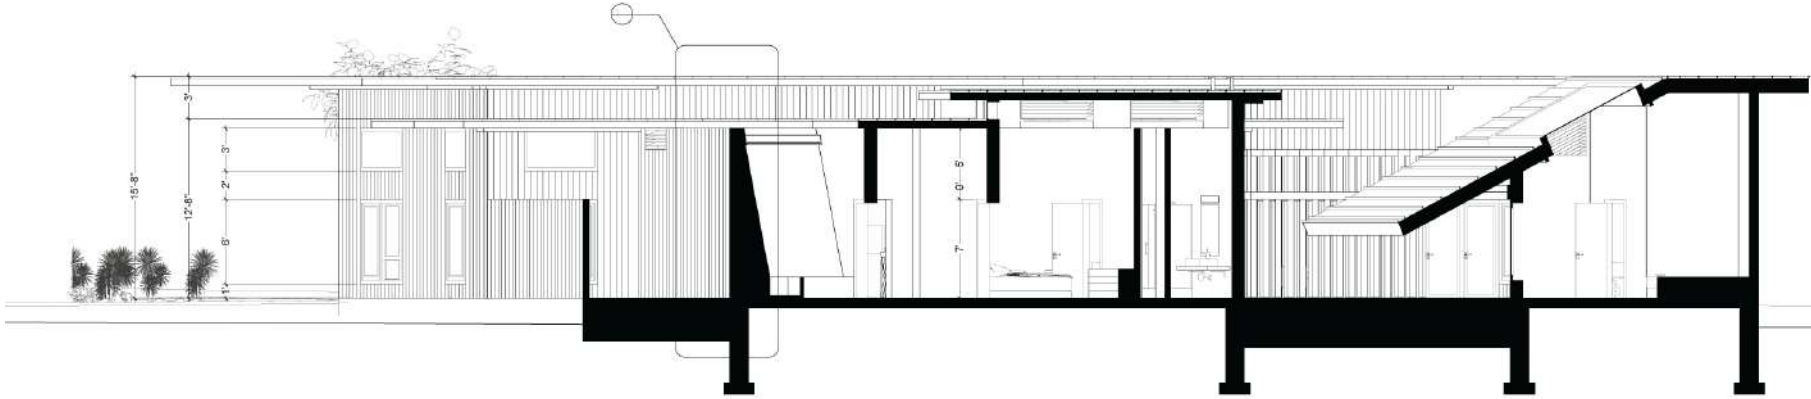


S2 - TRANSVERSE SECTION
1/4" = 1'-0"

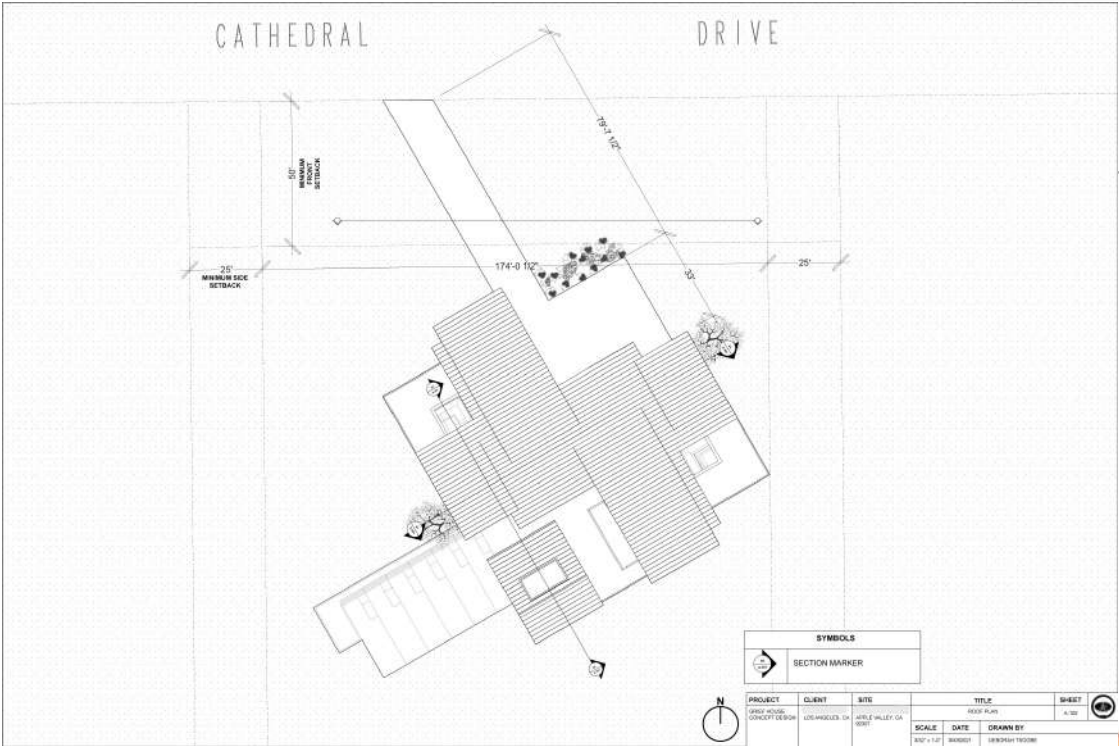

SYMBOLS	
	SECTION MARKER
	N
PROJECT	CLIENT
GRIEF HOUSE CONCEPT DESIGN	LOS ANGELES, CA
SITE	TITLE
APPLE VALLEY, CA 92307	SECTION PLAN
SCALE	DATE
1/4" = 1'-0"	3/30/2021
DRAWN BY	SHEET
DEBORAH TSOGBE	A-301

PROJECT	CLIENT	SITE	TITLE		SHEET
GRIEF HOUSE CONCEPT DESIGN	LOS ANGELES, CA	APPLE VALLEY, CA 92307	SECTIONS		A-301
SCALE		DATE	DRAWN BY		
1/4" = 1'-0"		3/30/2021	DEBORAH TSOGBE		

Client work; concept design and drawing set detailing a single family home in Southern California. Delivered renderings, architectural drawings and diagrams. Done with Rhino 3d, Adobe Illustrator, and Vray.

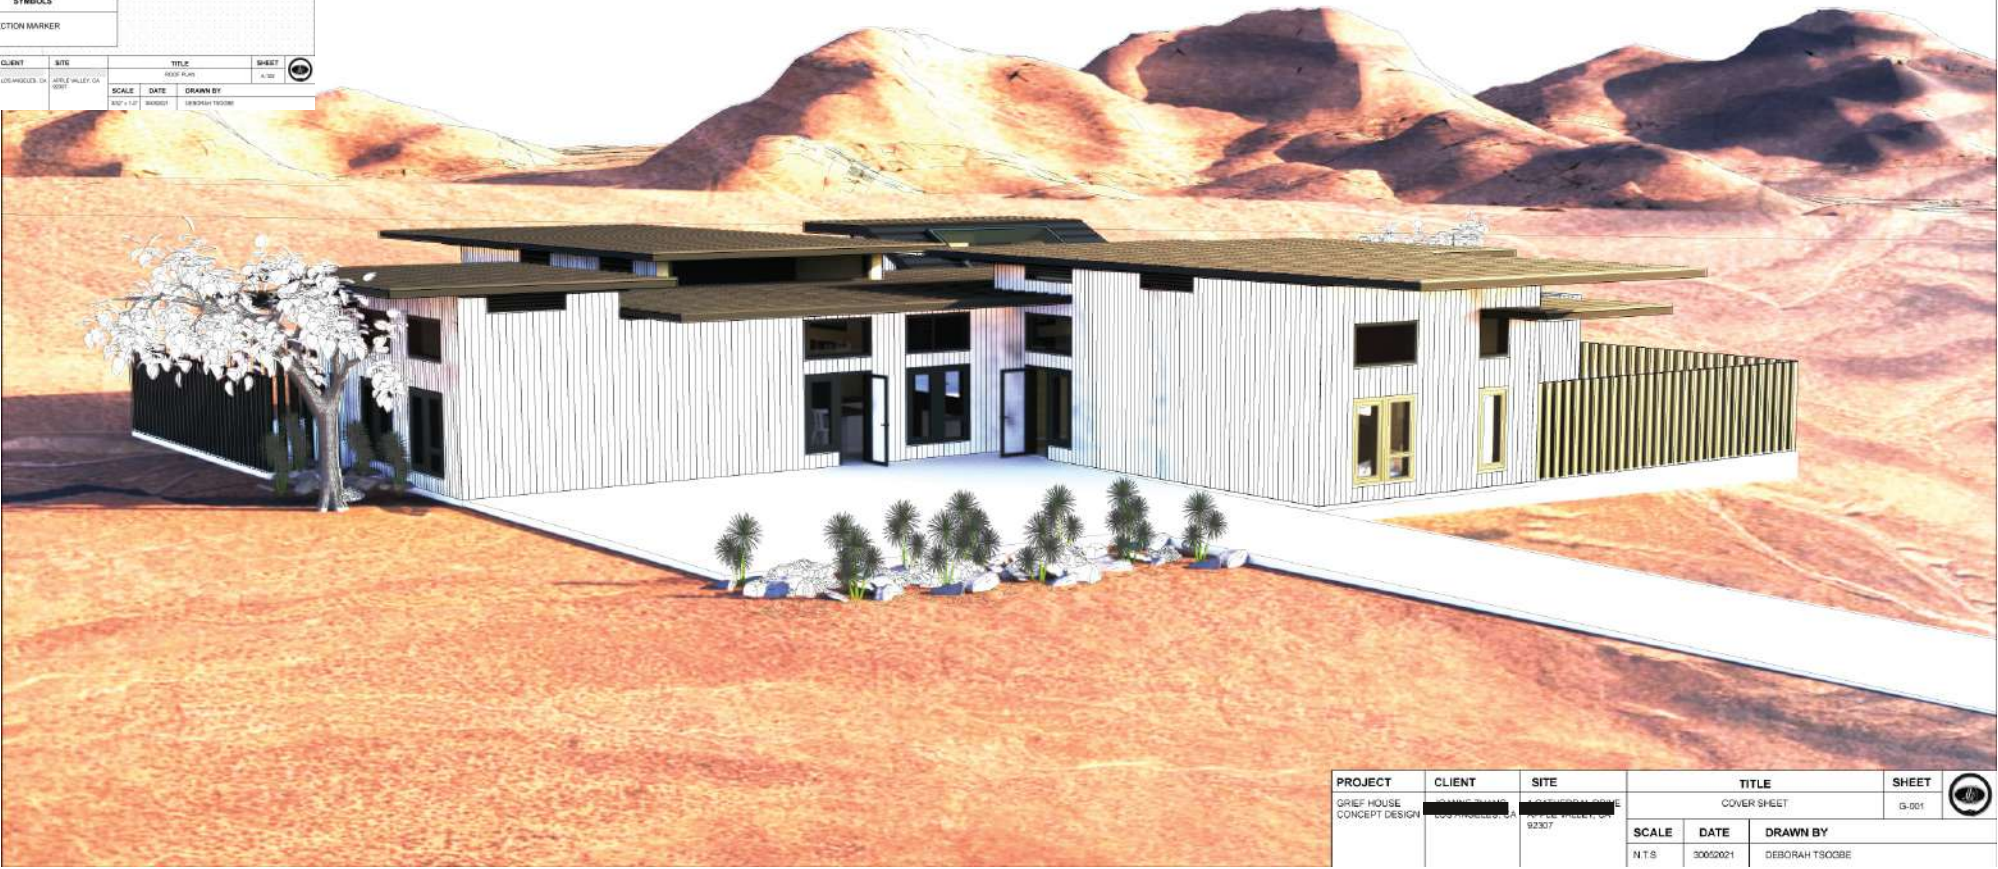


PROJECT	CLIENT	SITE	TITLE		SHEET
GRIEF HOUSE CONCEPT DESIGN	LOS ANGELES, CA	APPLE VALLEY, CA 92307	COVER SHEET		G-001
SCALE		DATE	DRAWN BY		
N.T.S		3/30/2021	DEBORAH TSOGBE		




WEST ELEVATION

1/4" = 1'-0"

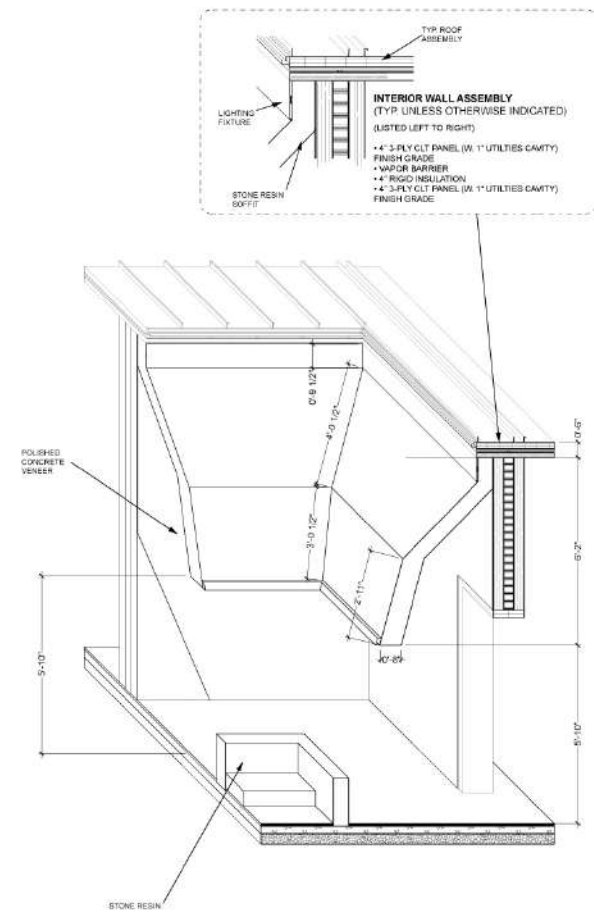

D3 - EAST SPA DETAIL



1/2" = 1'-0"

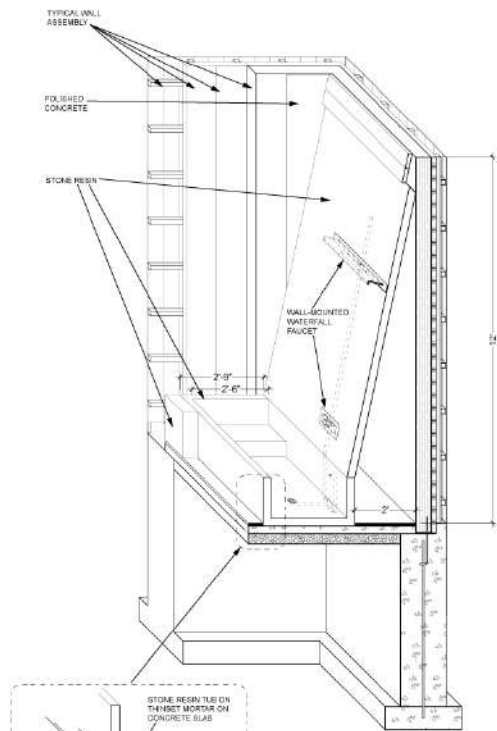

D2 - WEST SPA DETAIL




1/2" = 1'-0"

ROOF ASSEMBLY
(TYP. UNLESS OTHERWISE INDICATED)

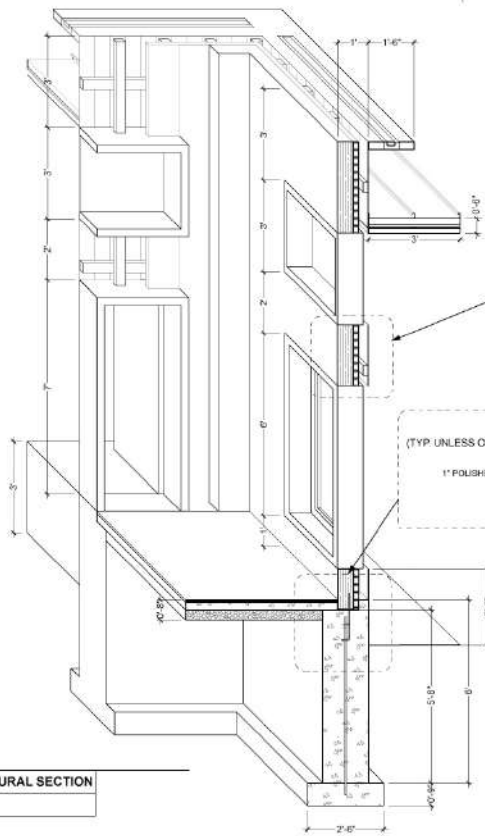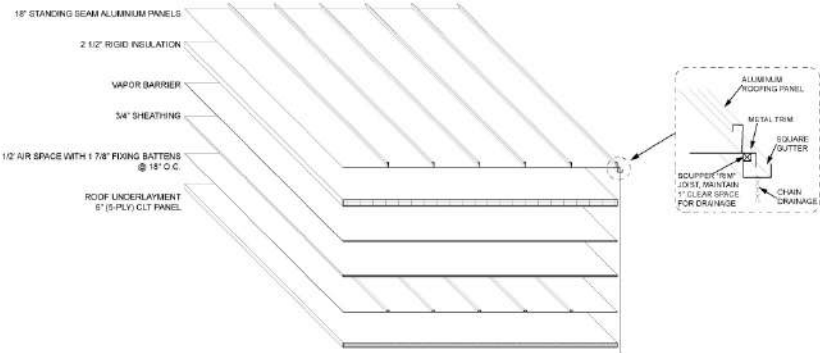

D1 - TYPICAL STRUCTURAL SECTION

1/2" = 1'-0"

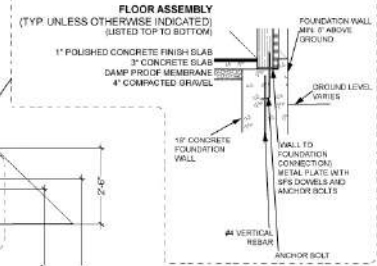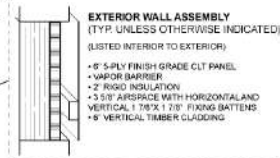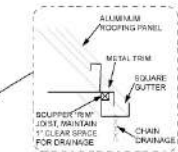

NOT SHOWN:
11\"/>

PROJECT	CLIENT	SITE	TITLE		SHEET
GRIEF HOUSE CONCEPT DESIGN	LOS ANGELES, CA	APPLE VALLEY, CA 92307	DETAILS		A-501
SCALE		DATE	DRAWN BY		